


PROVSTEVEJ 17. 1TV. ORIGINAL PLAN

- drain
- cold water pipe
- warm water pipe
- gas pipe
- heating pipe
- ventilation

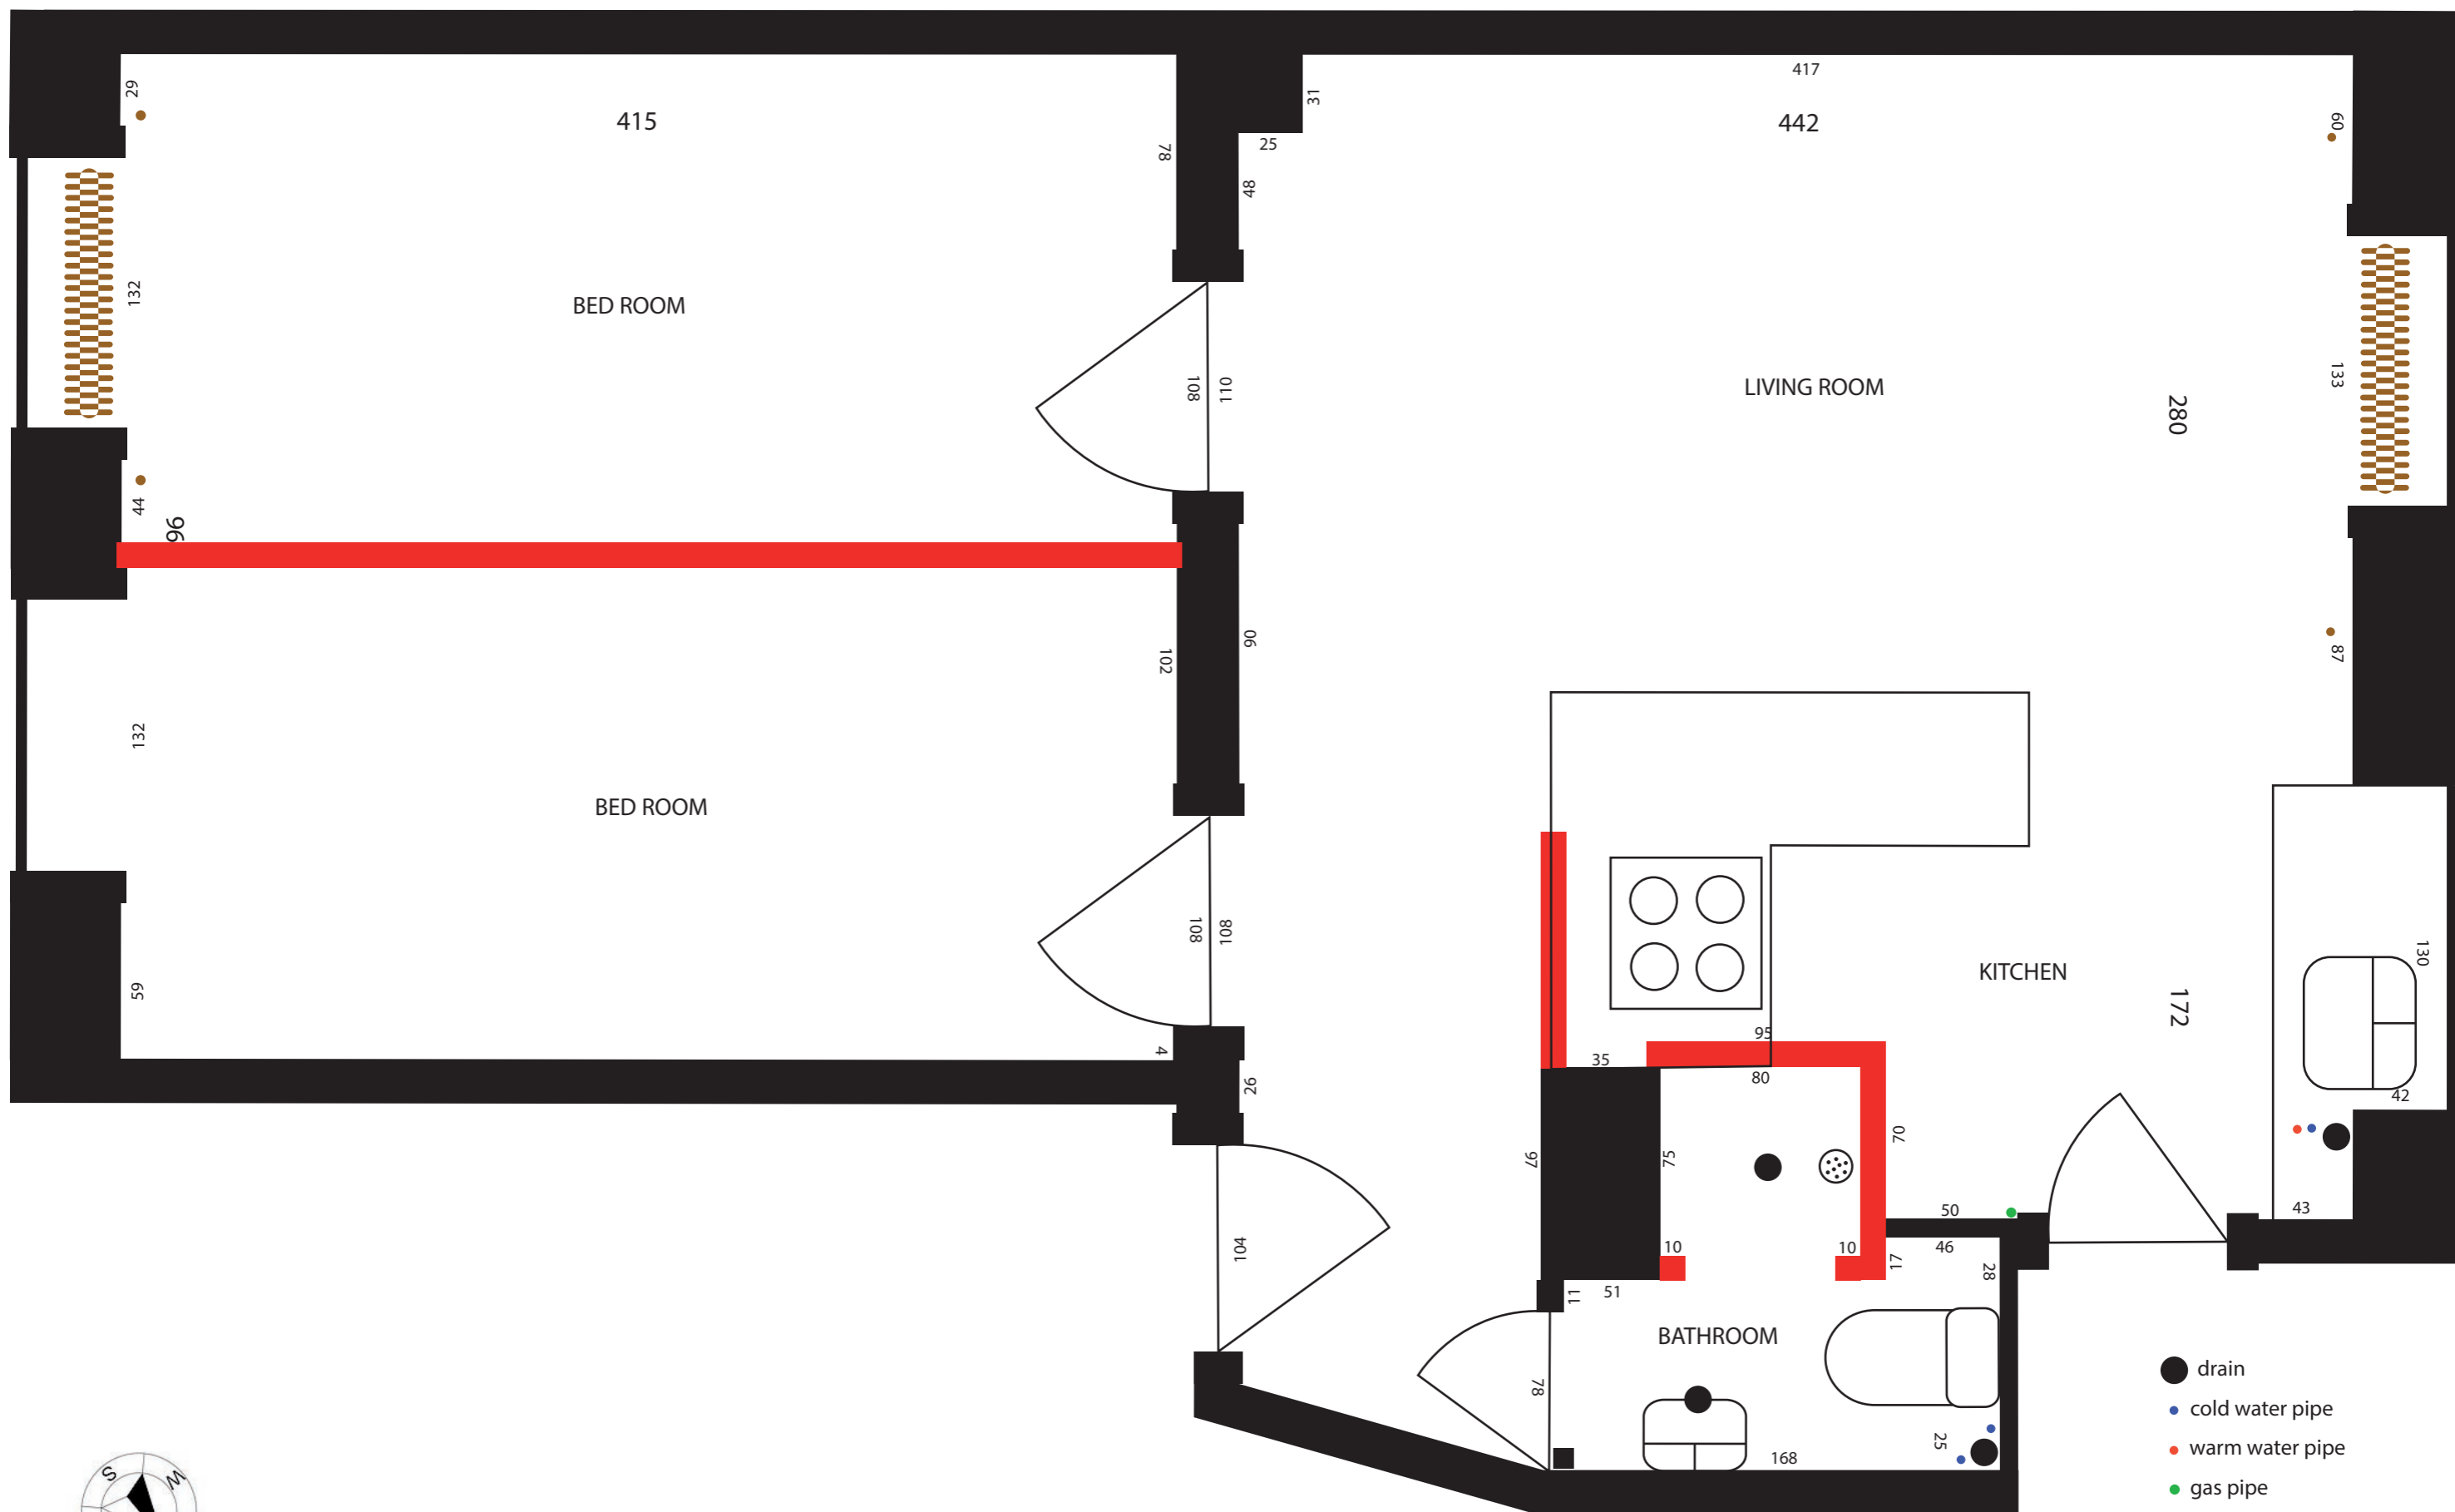

PROVSTEVEJ 17. 1TV. MODIFICATION PLAN

- drain
- cold water pipe
- warm water pipe
- gas pipe
- heating pipe
- ventilation